




PLANTA BAJA

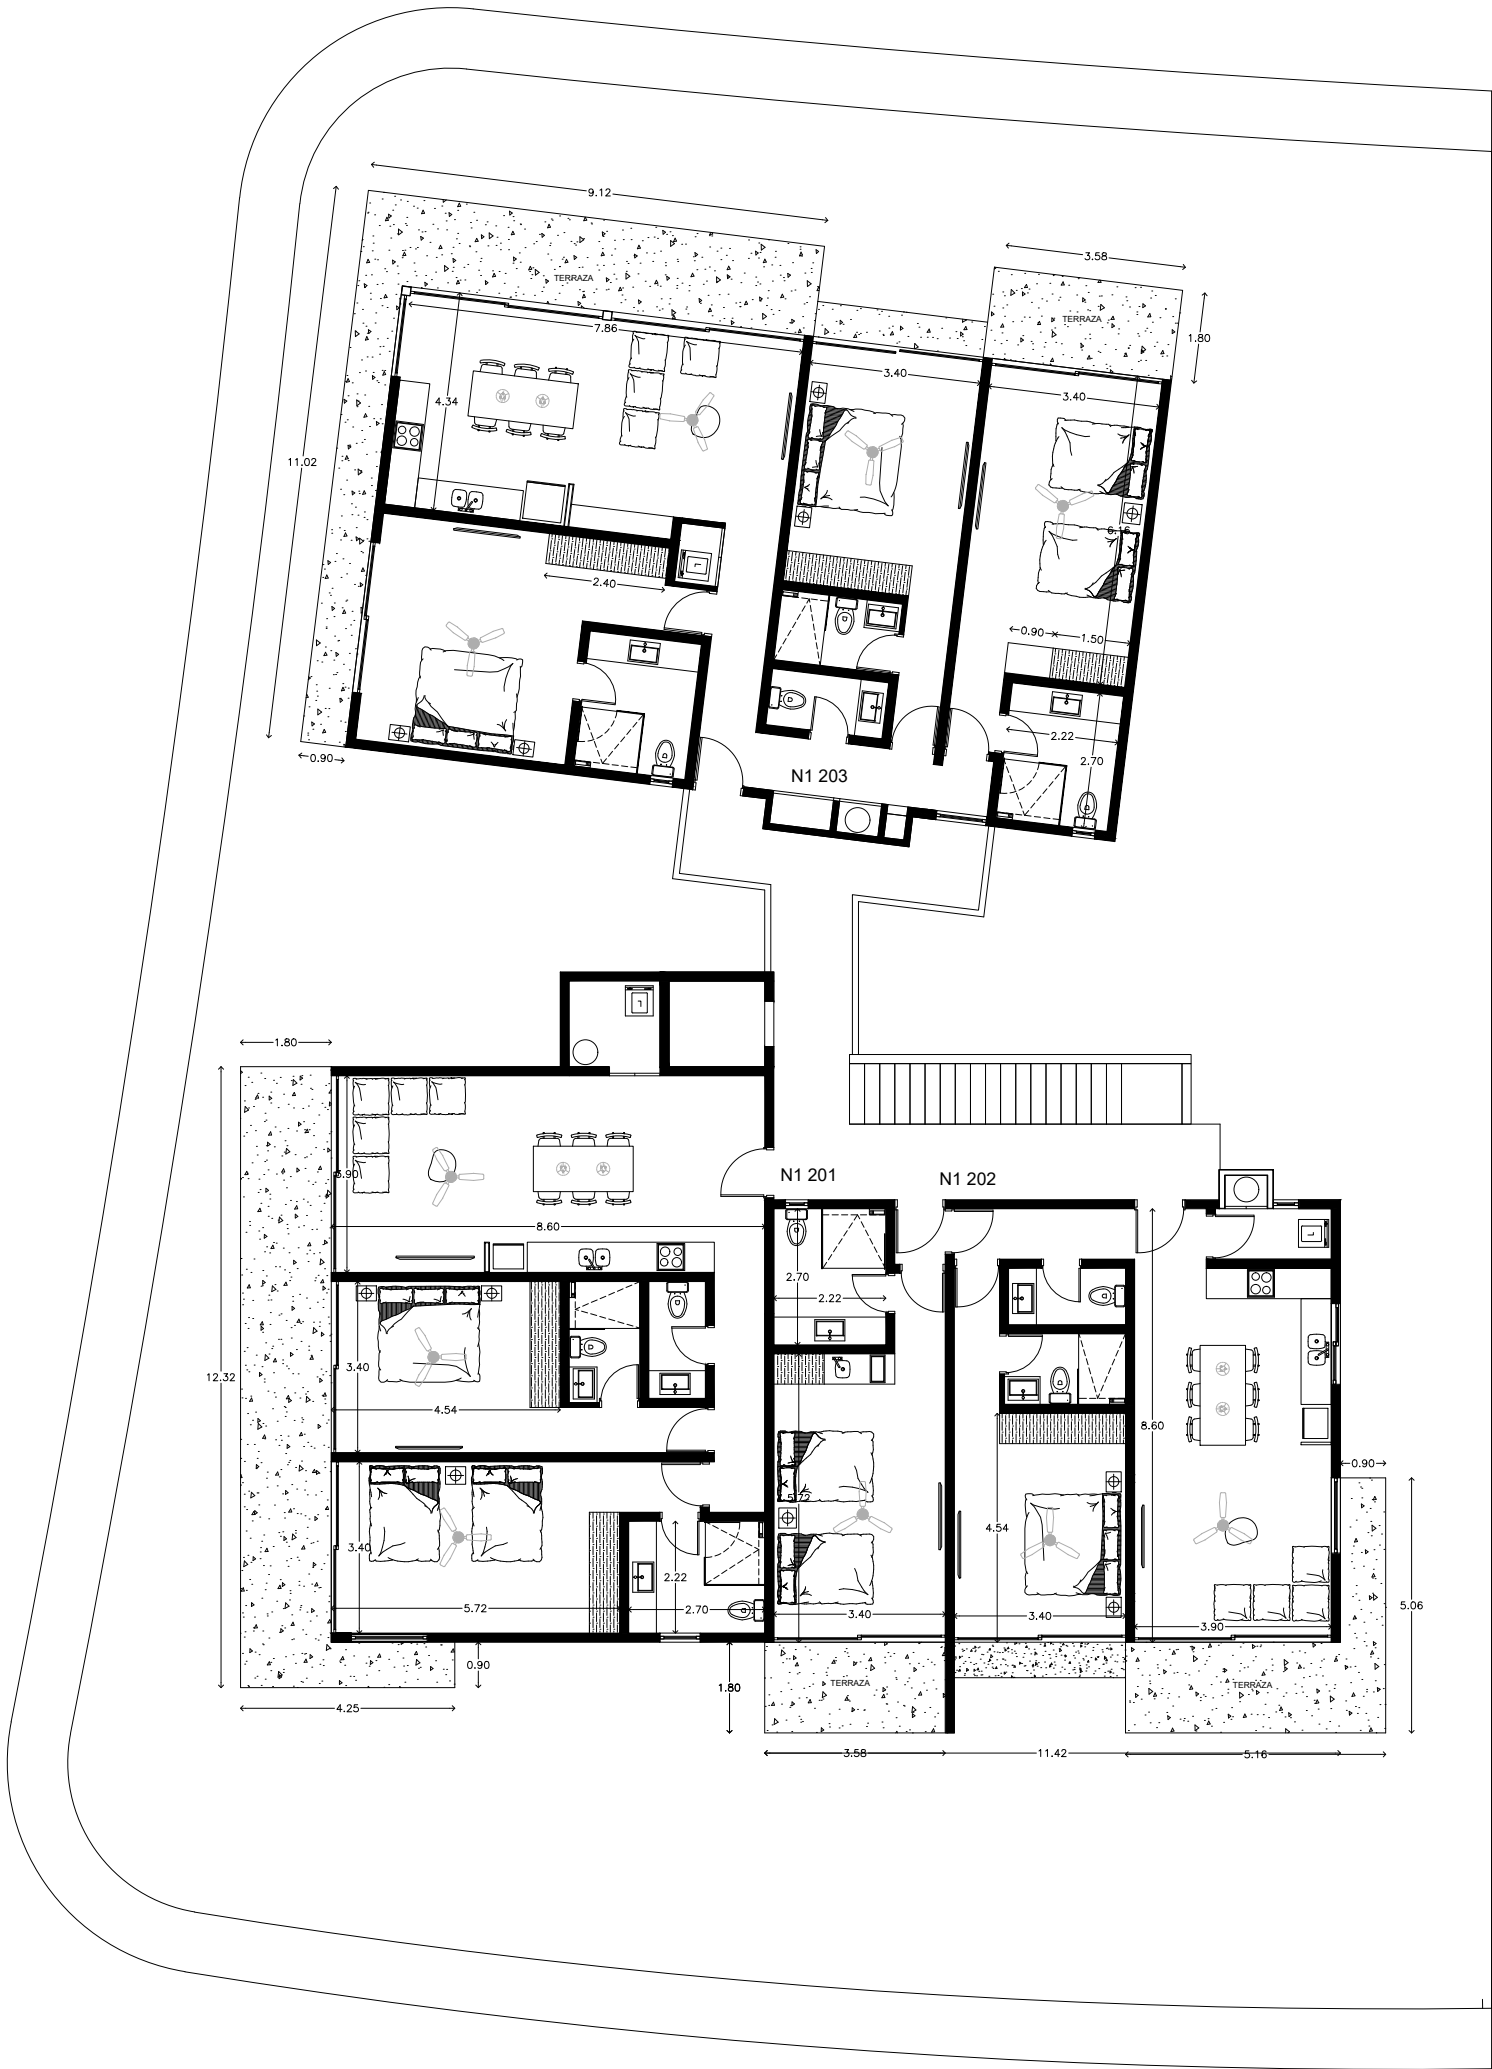


NIVEL 1



NIVEL 2



PENTHOUSE

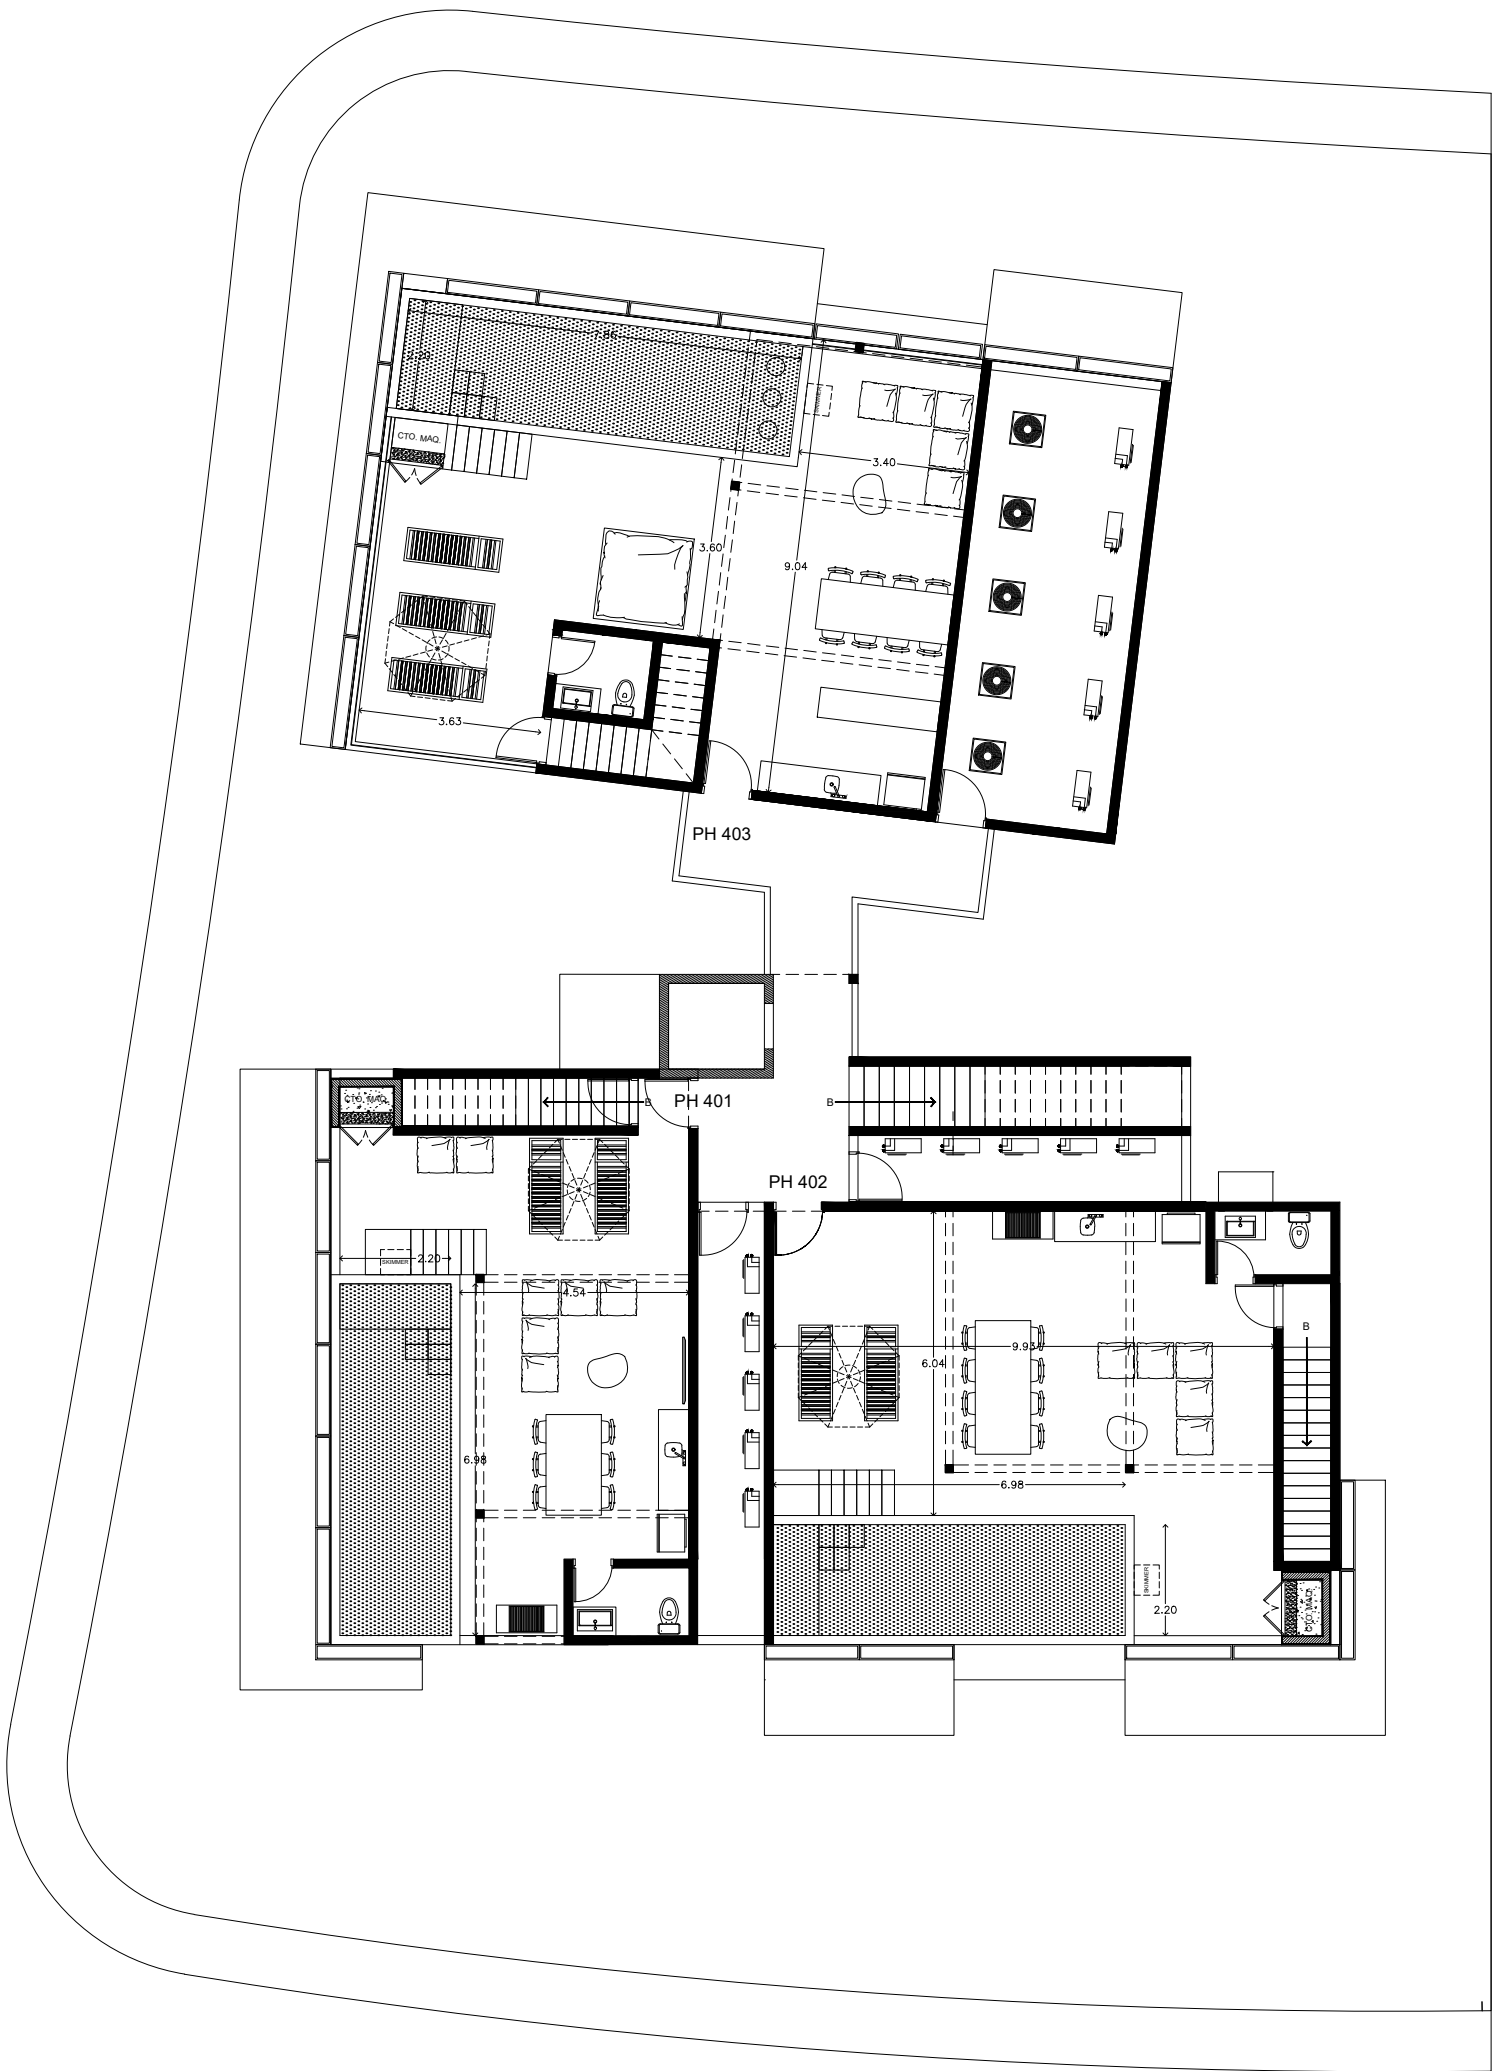

ROOF GARDEN

LUAR

LOCATION:
TULUM, QUINTANA ROO.

NORTH



ROOF GARDEN

ESCALA 1:150
25.SEP.2024

minimum
arquitectura
www.minimum.com.mx